


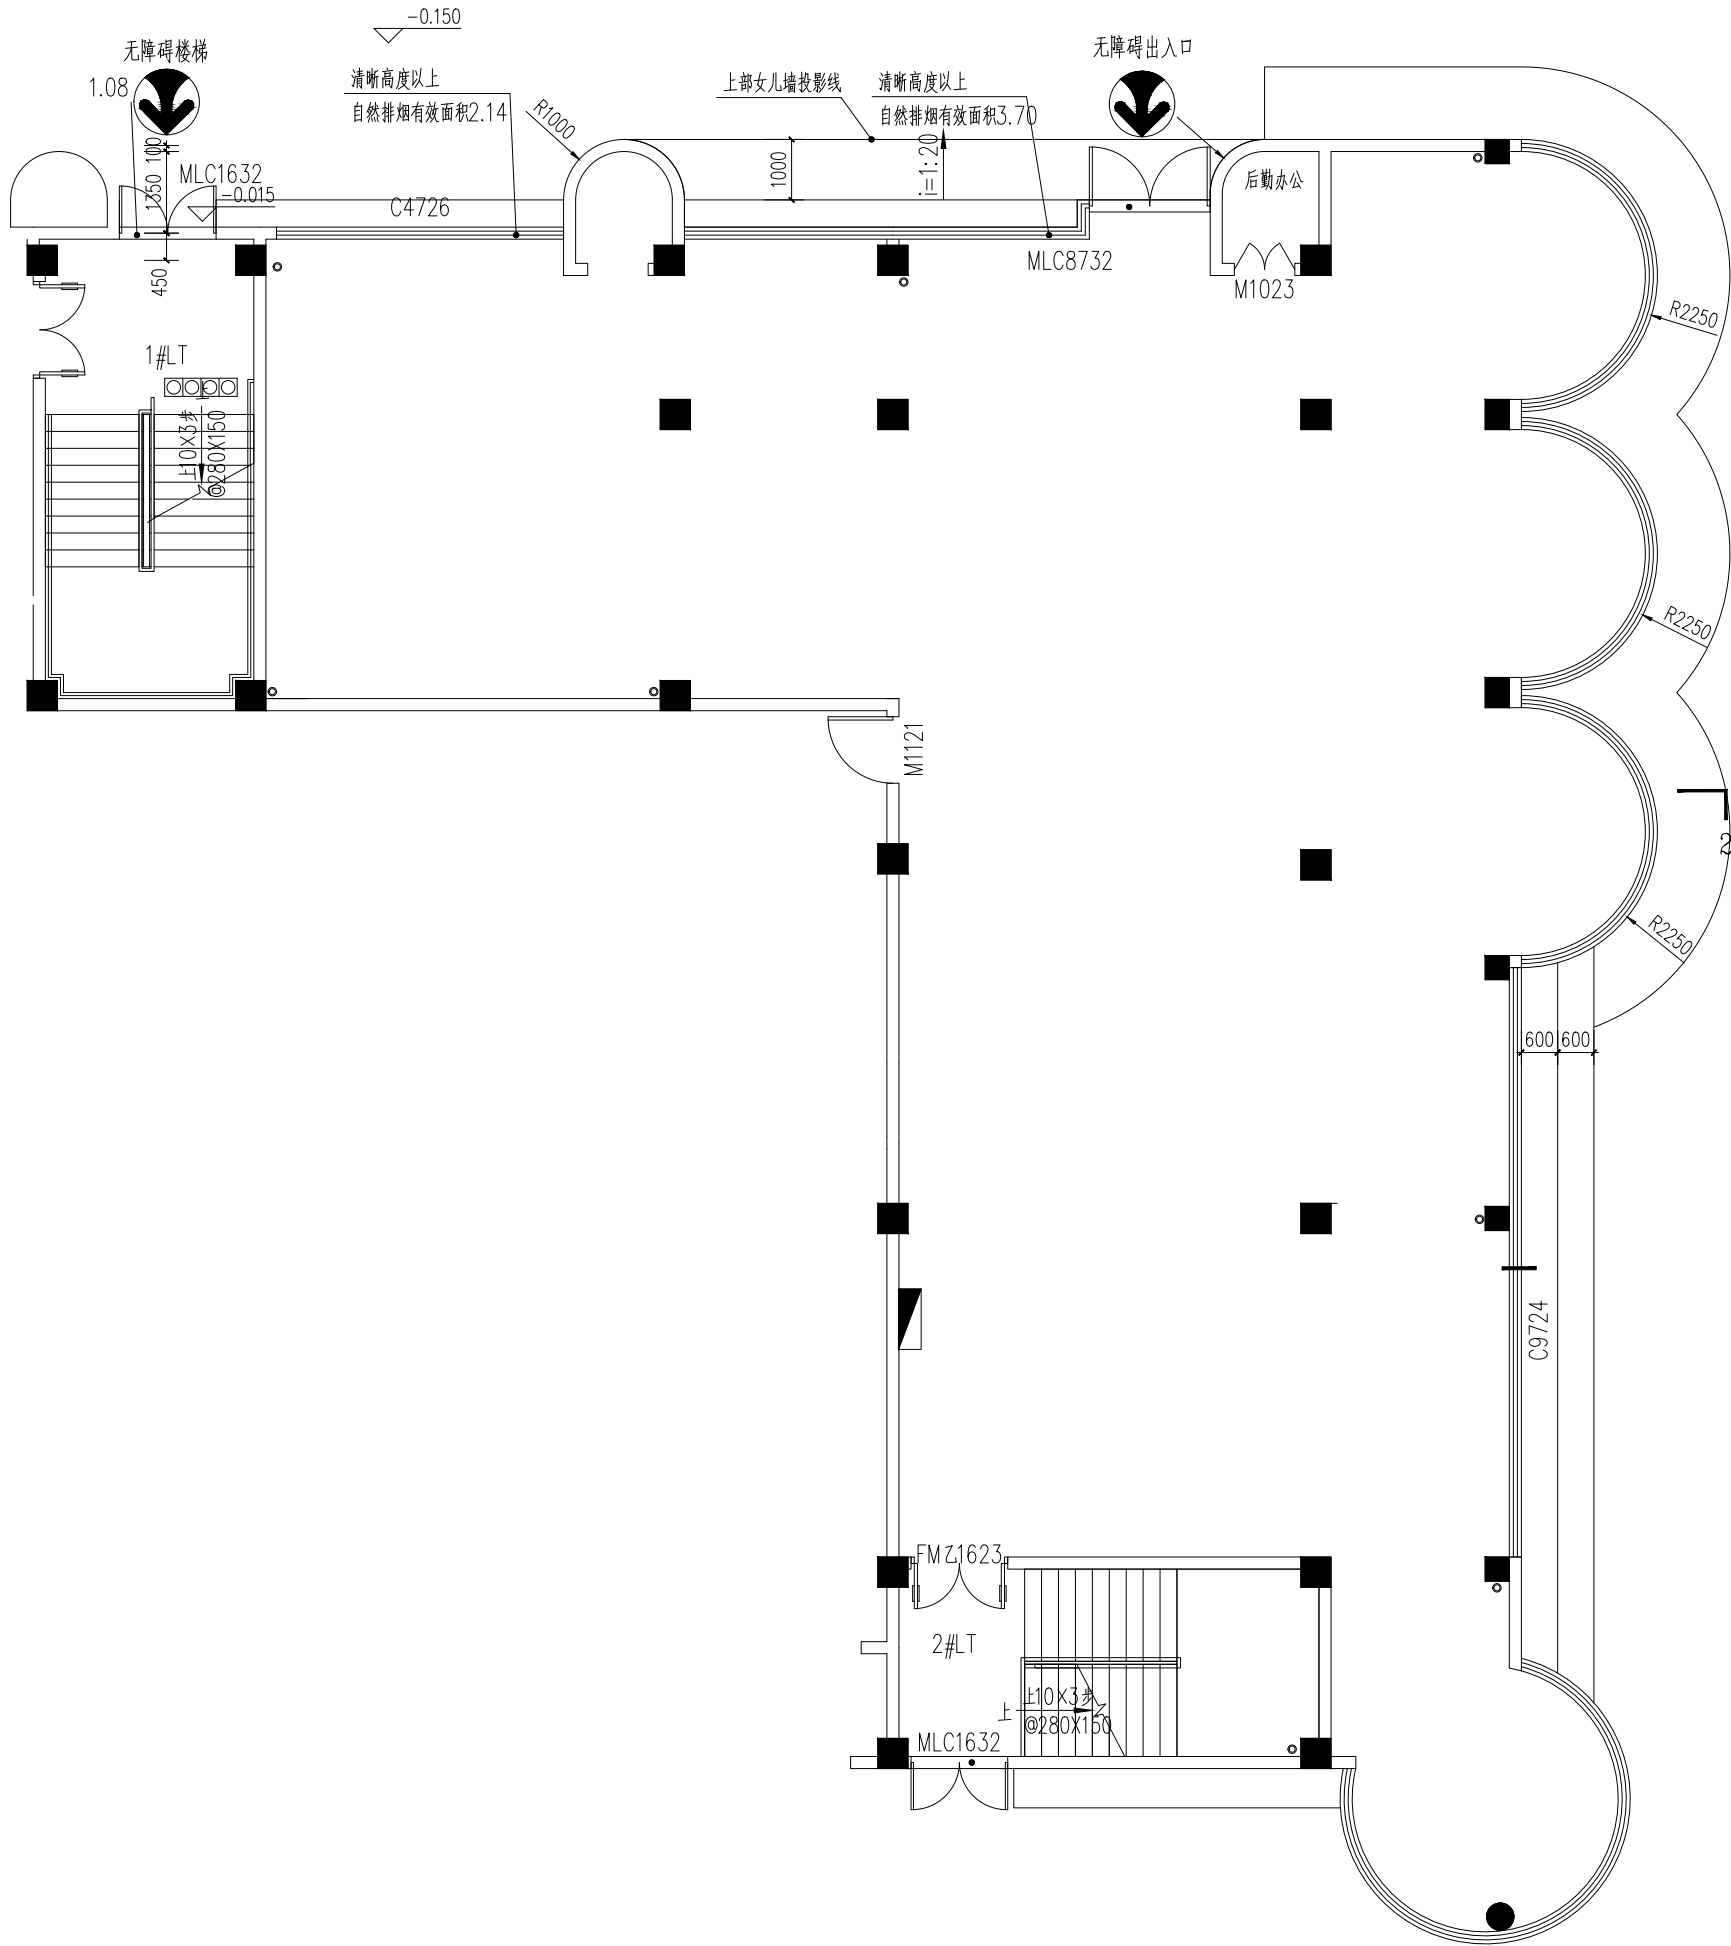

等于几

项目名称:

图纸名称: DRAWING TITLE

原始结构图

设计负责

DESIGNER CHIEF

项目负责

PROJECT CHIEF

设计

CHIEF DESIGNED

制图

DRAWN

审核

APPR.

比例

SCALE

日期

DATE

图号

DRAWING NO.

序号

Number.

修改

CHANGE

次数

TIME

日期

DATE

备注:

Notes

1. 本设计图纸版权归本公司所有，未经本公司书面同意，不得复印。
2. 本图纸应与说明，工地状况，建筑结构施工图及有关图纸协调使用，发现任何差异请立即通知设计者。
3. 切勿量度图纸，应以图中所注尺寸为准，最终尺寸需在现场校对准确。
4. 除特别注明外，图中所有尺寸均为毫米单位。
5. 未签出图专用章，图纸无效。

[illegible]

图纸名称:	DRAWING TITLE
-------	---------------

设计负责
DESIGNER CHIEF

项目负责
PROJECT CHIEF

设计
CHIEF DESIGNED

制图
DRAWN

审核
APPR.

比例
SCALE

日期
DATE

图号
DRAWING NO.

序号	
Number	

--	--

--	--

--	--


修改

次数	日
----	---

TIME	DATA


备注:

1. 本设计图纸版权归本公司所有，未经本公司书面同意，不得复印。
2. 本图纸应与说明、工地状况、建筑结构设计图及有关图纸协调使用，发现任何差异请立即通知设计者。
3. 切勿量度图纸，应以图中所注尺寸为准，最终尺寸需在现场校对准确。
4. 除特别注明外，图中所有尺寸均为毫米单位。
5. 未盖出图专用章，图纸无效。

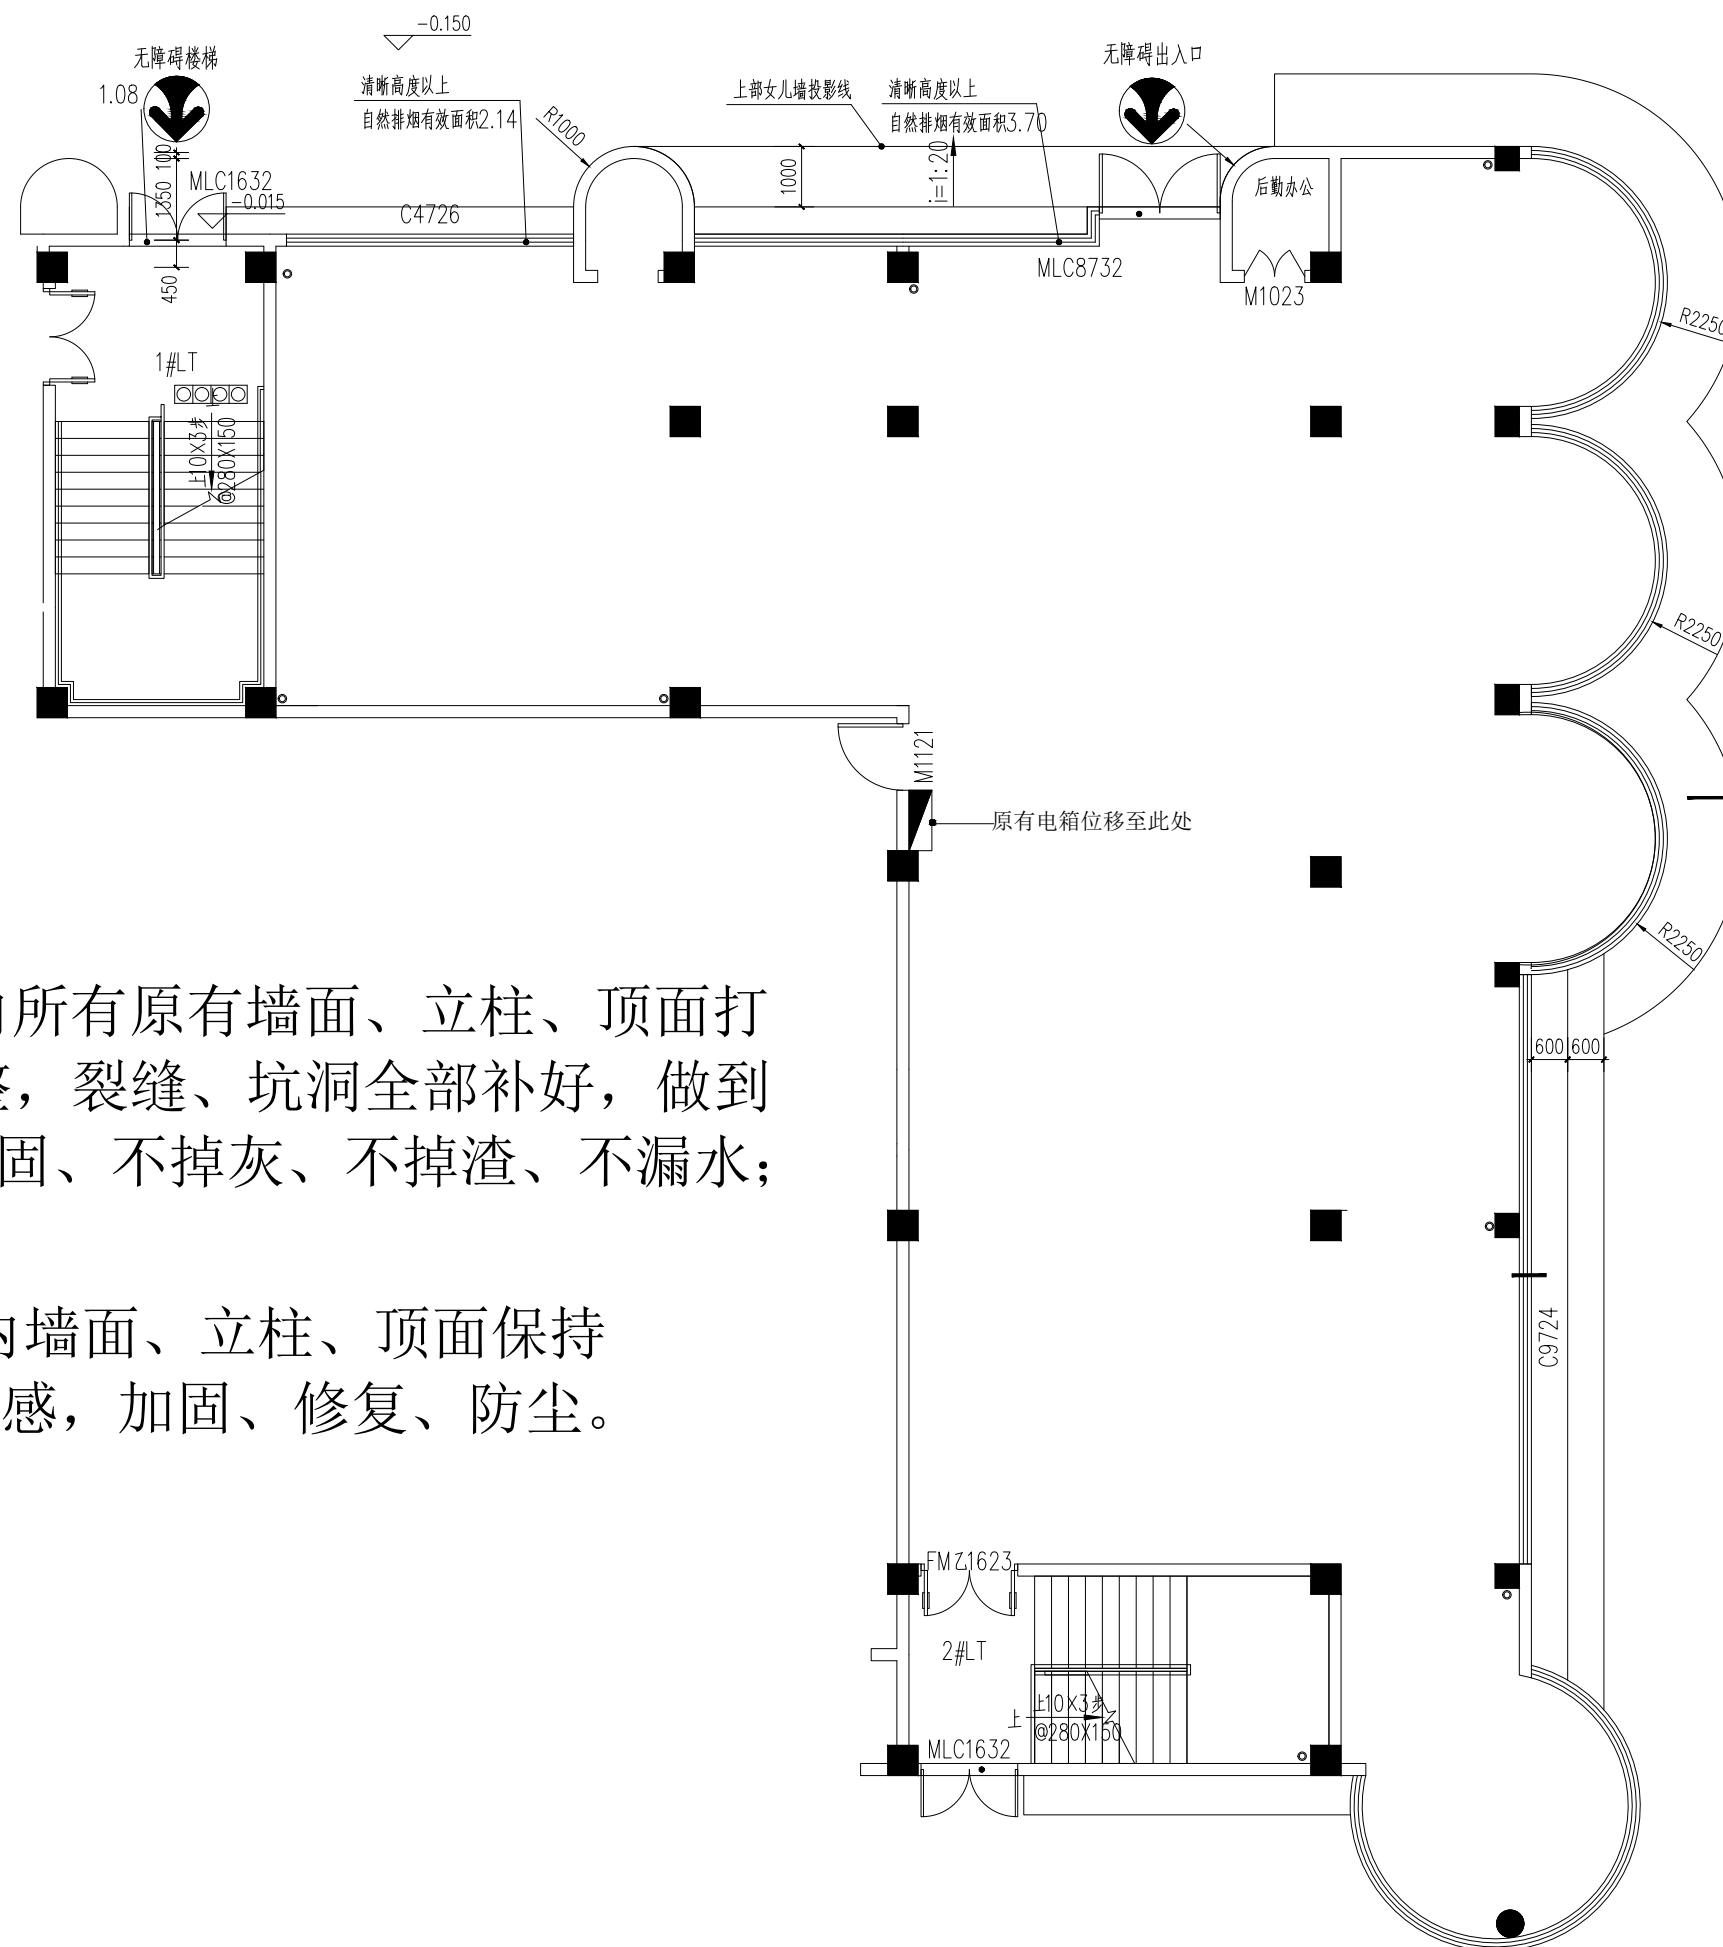

1. 室内所有原有墙面、立柱、顶面打磨平整，裂缝、坑洞全部补好，做到牢固、不掉灰、不掉渣、不漏水；

2. 室内墙面、立柱、顶面保持毛坯质感，加固、修复、防尘。

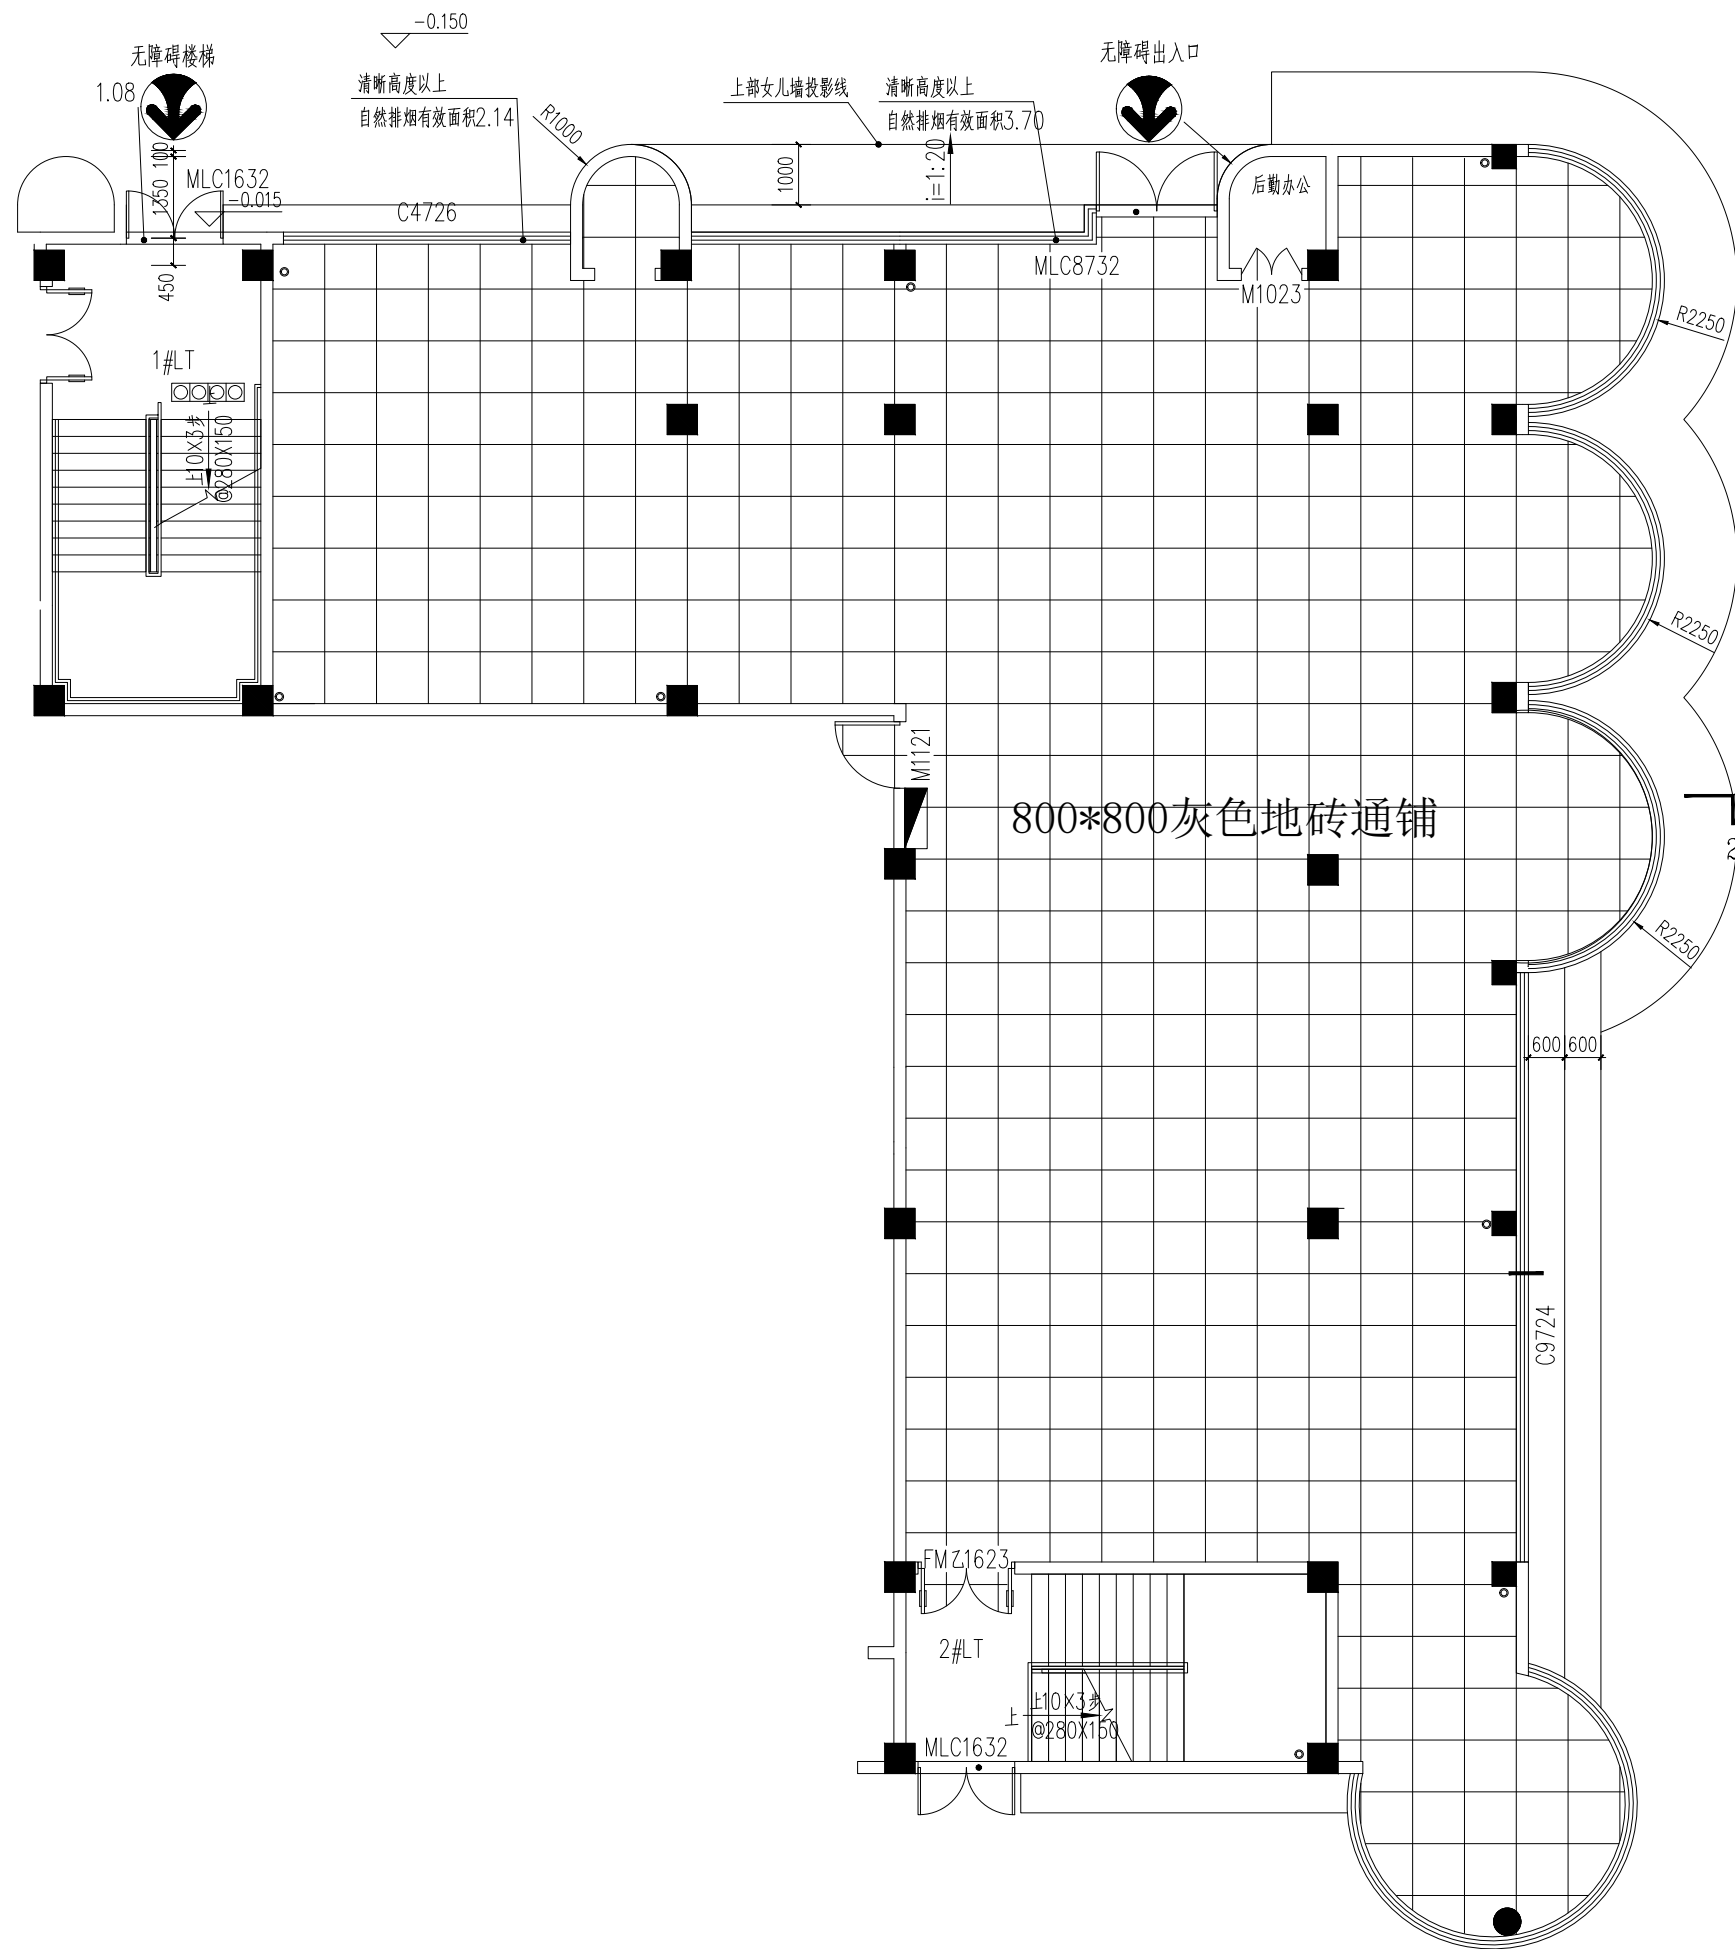

等于几

项目名称:

图纸名称:	DRAWING TITLE
-------	---------------

地面通铺图

设计负责
DESIGNER CHIEF

项目负责
PROJECT CHIEF

设计
CHIEF DESIGNED

制图
DRAWN

审核
APPR.

比例
SCALE

日期

图号
DRAWING NO.



修改
CHANGE

次数 TIME	日 D
------------	--------

备注:
Notes

1. 本设计图纸版权归本公司所有, 未经本公司书面同意, 不得复印。
2. 本图纸应与说明、工地状况、建筑结构设计及有关图纸协调使用, 发现任何差异请立即通知设计者。
3. 切勿量度图纸, 应以图中所注尺寸为准, 最终尺寸需在现场校对准确。
4. 除特别注明外, 图中所有尺寸均为毫米单位。
5. 未签出图专用章, 图纸无效。

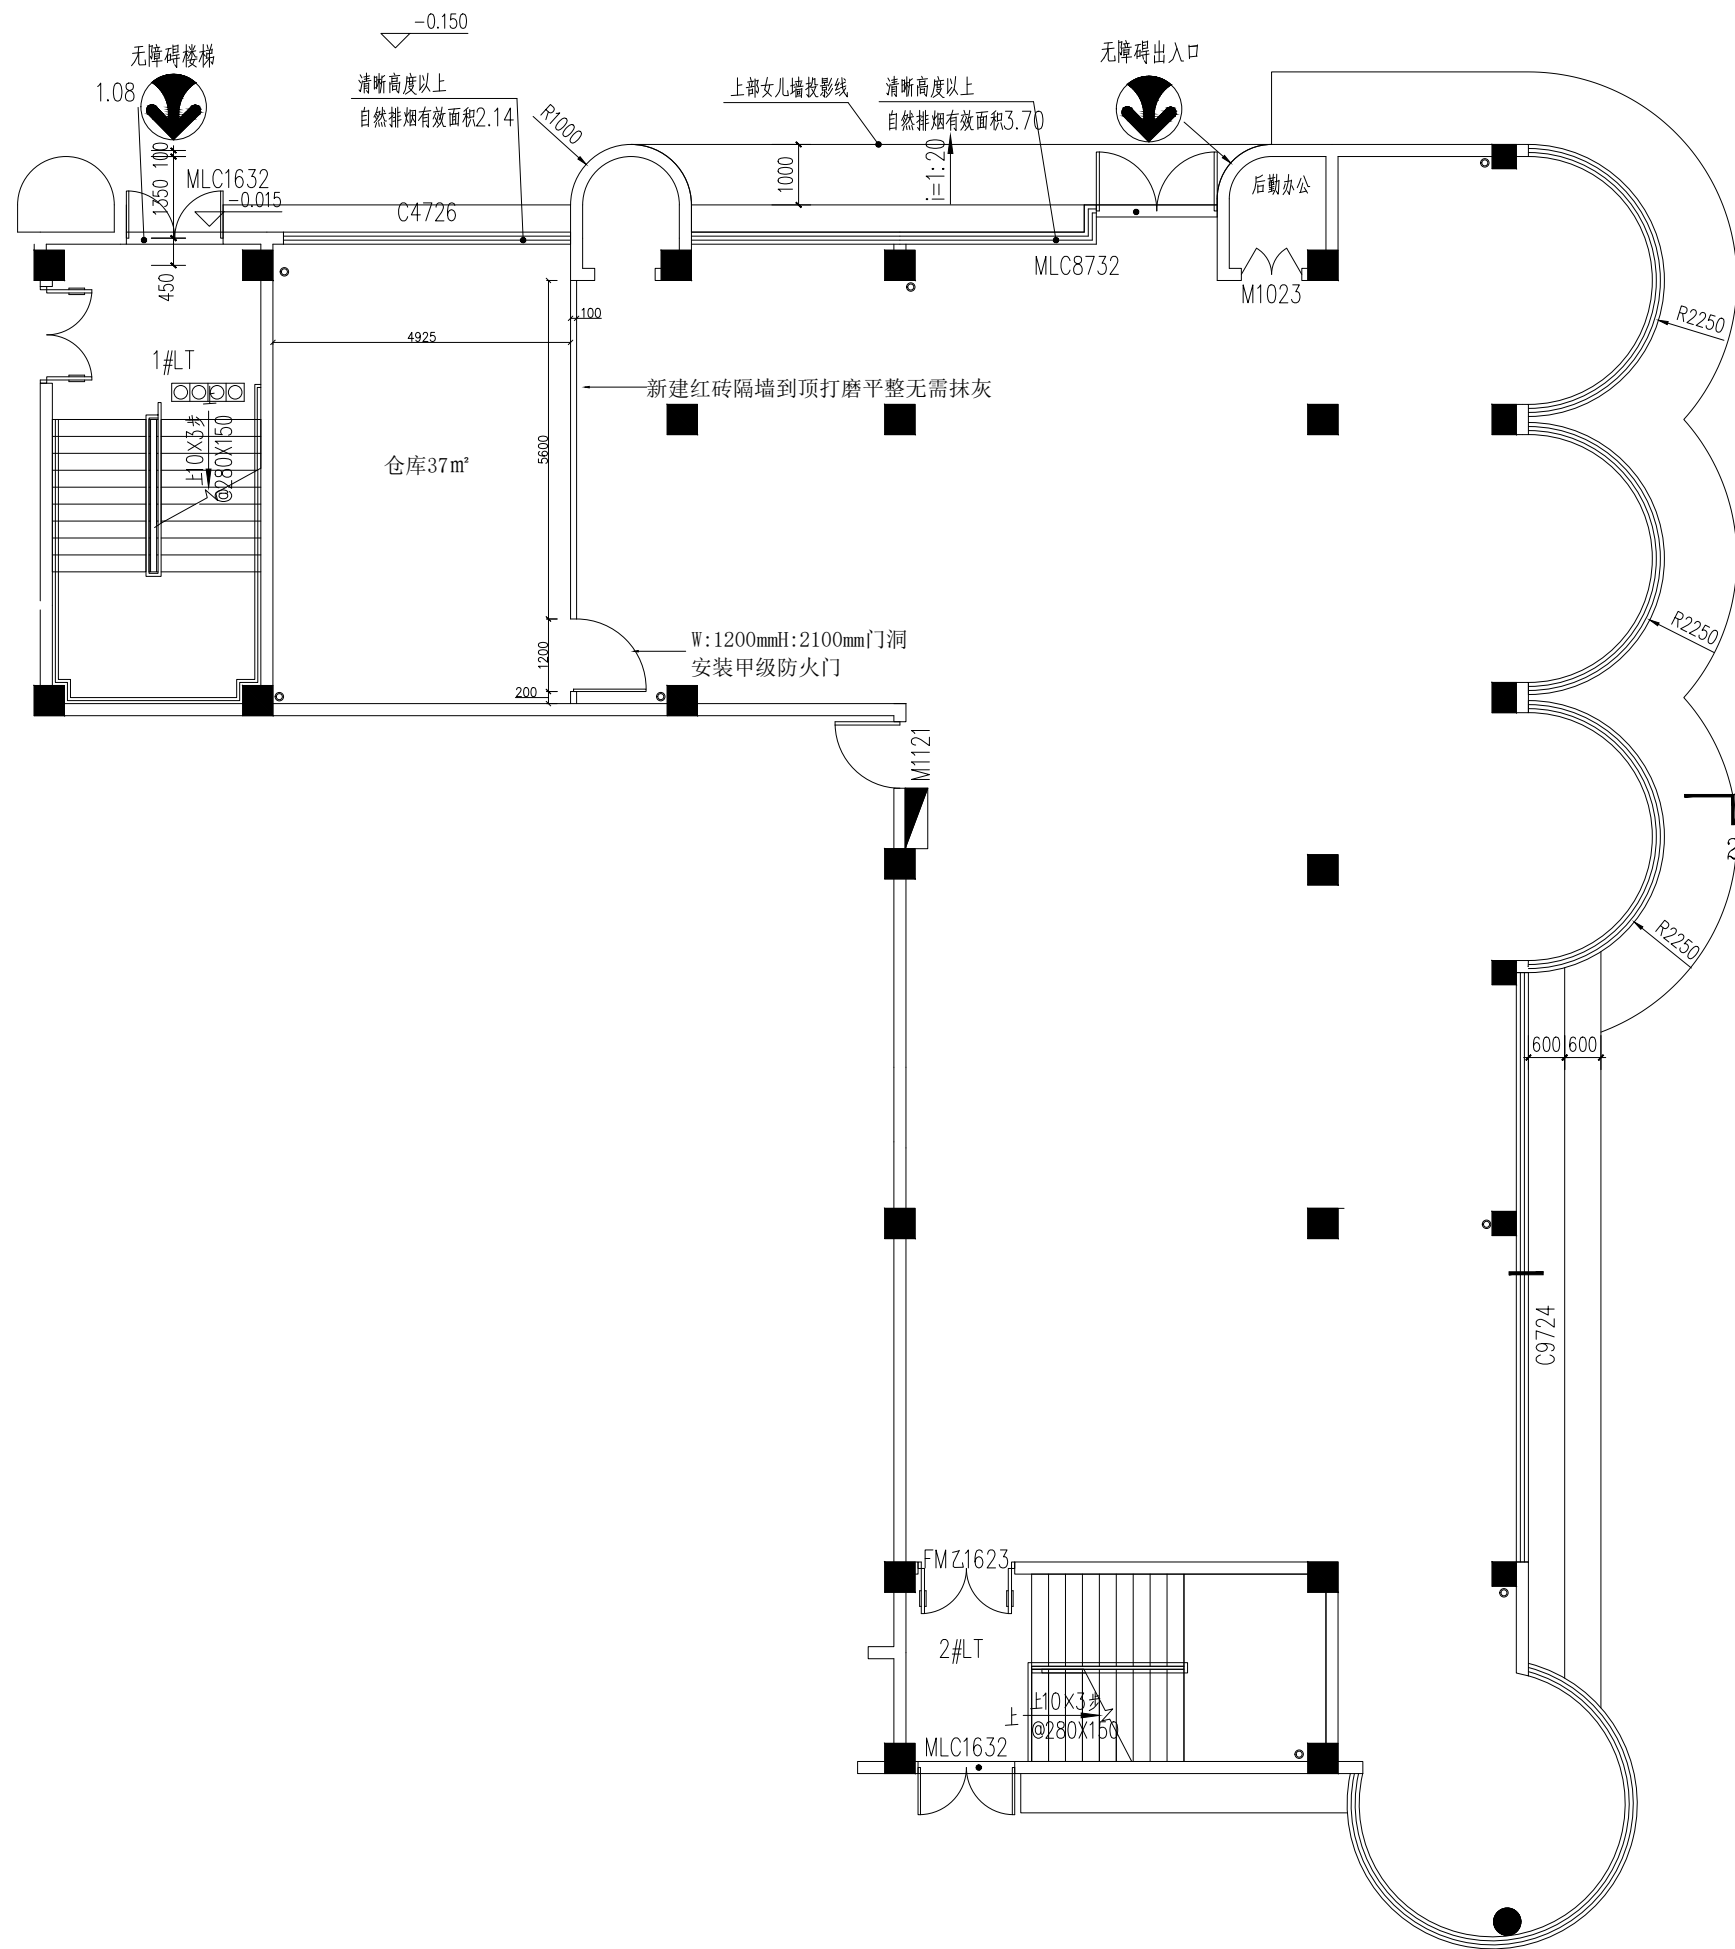

等于几

项目名称:

图样名称: DRAWING TITLE

新增隔墙图

设计负责
SIGNER CHIE

项目负责人
PROJECT CHIEF

设计
IEF DESIGNER

图
AWN

PR.

例
ALE

期
TE

号
DRAWING NO.

号
number.

修改
CHANGE

次数	
----	--

--	--

--	--

Notes

面同意，不

及有关图纸

切勿量度图
日十雪女理

除特別注明
未答山圖書

[illegible]


图纸名称:	DRAWING TITLE
-------	---------------

设计负责 DESIGNER CHIEF	
项目负责 PROJECT CHIEF	
设计 CHIEF DESIGNED	
制图 DRAWN	
审核 APPR.	
比例 SCALE	
日期 DATE	
图号 DRAWING NO.	
序号 Number.	

次数 TIME	日期 DATE	

1. 本设计图纸版权归本公司所有，未经本公司书面同意，不得复印。
2. 本图纸应与说明、工地状况、建筑结构设计图及有关图纸协调使用，发现任何差异请立即通知设计者。
3. 切勿量度图纸，应以图中所注尺寸为准，最终尺寸需在现场校对准确。
4. 除特别注明外，图中所有尺寸均为毫米单位。
5. 未签出图专用章，图纸无效。

等于几

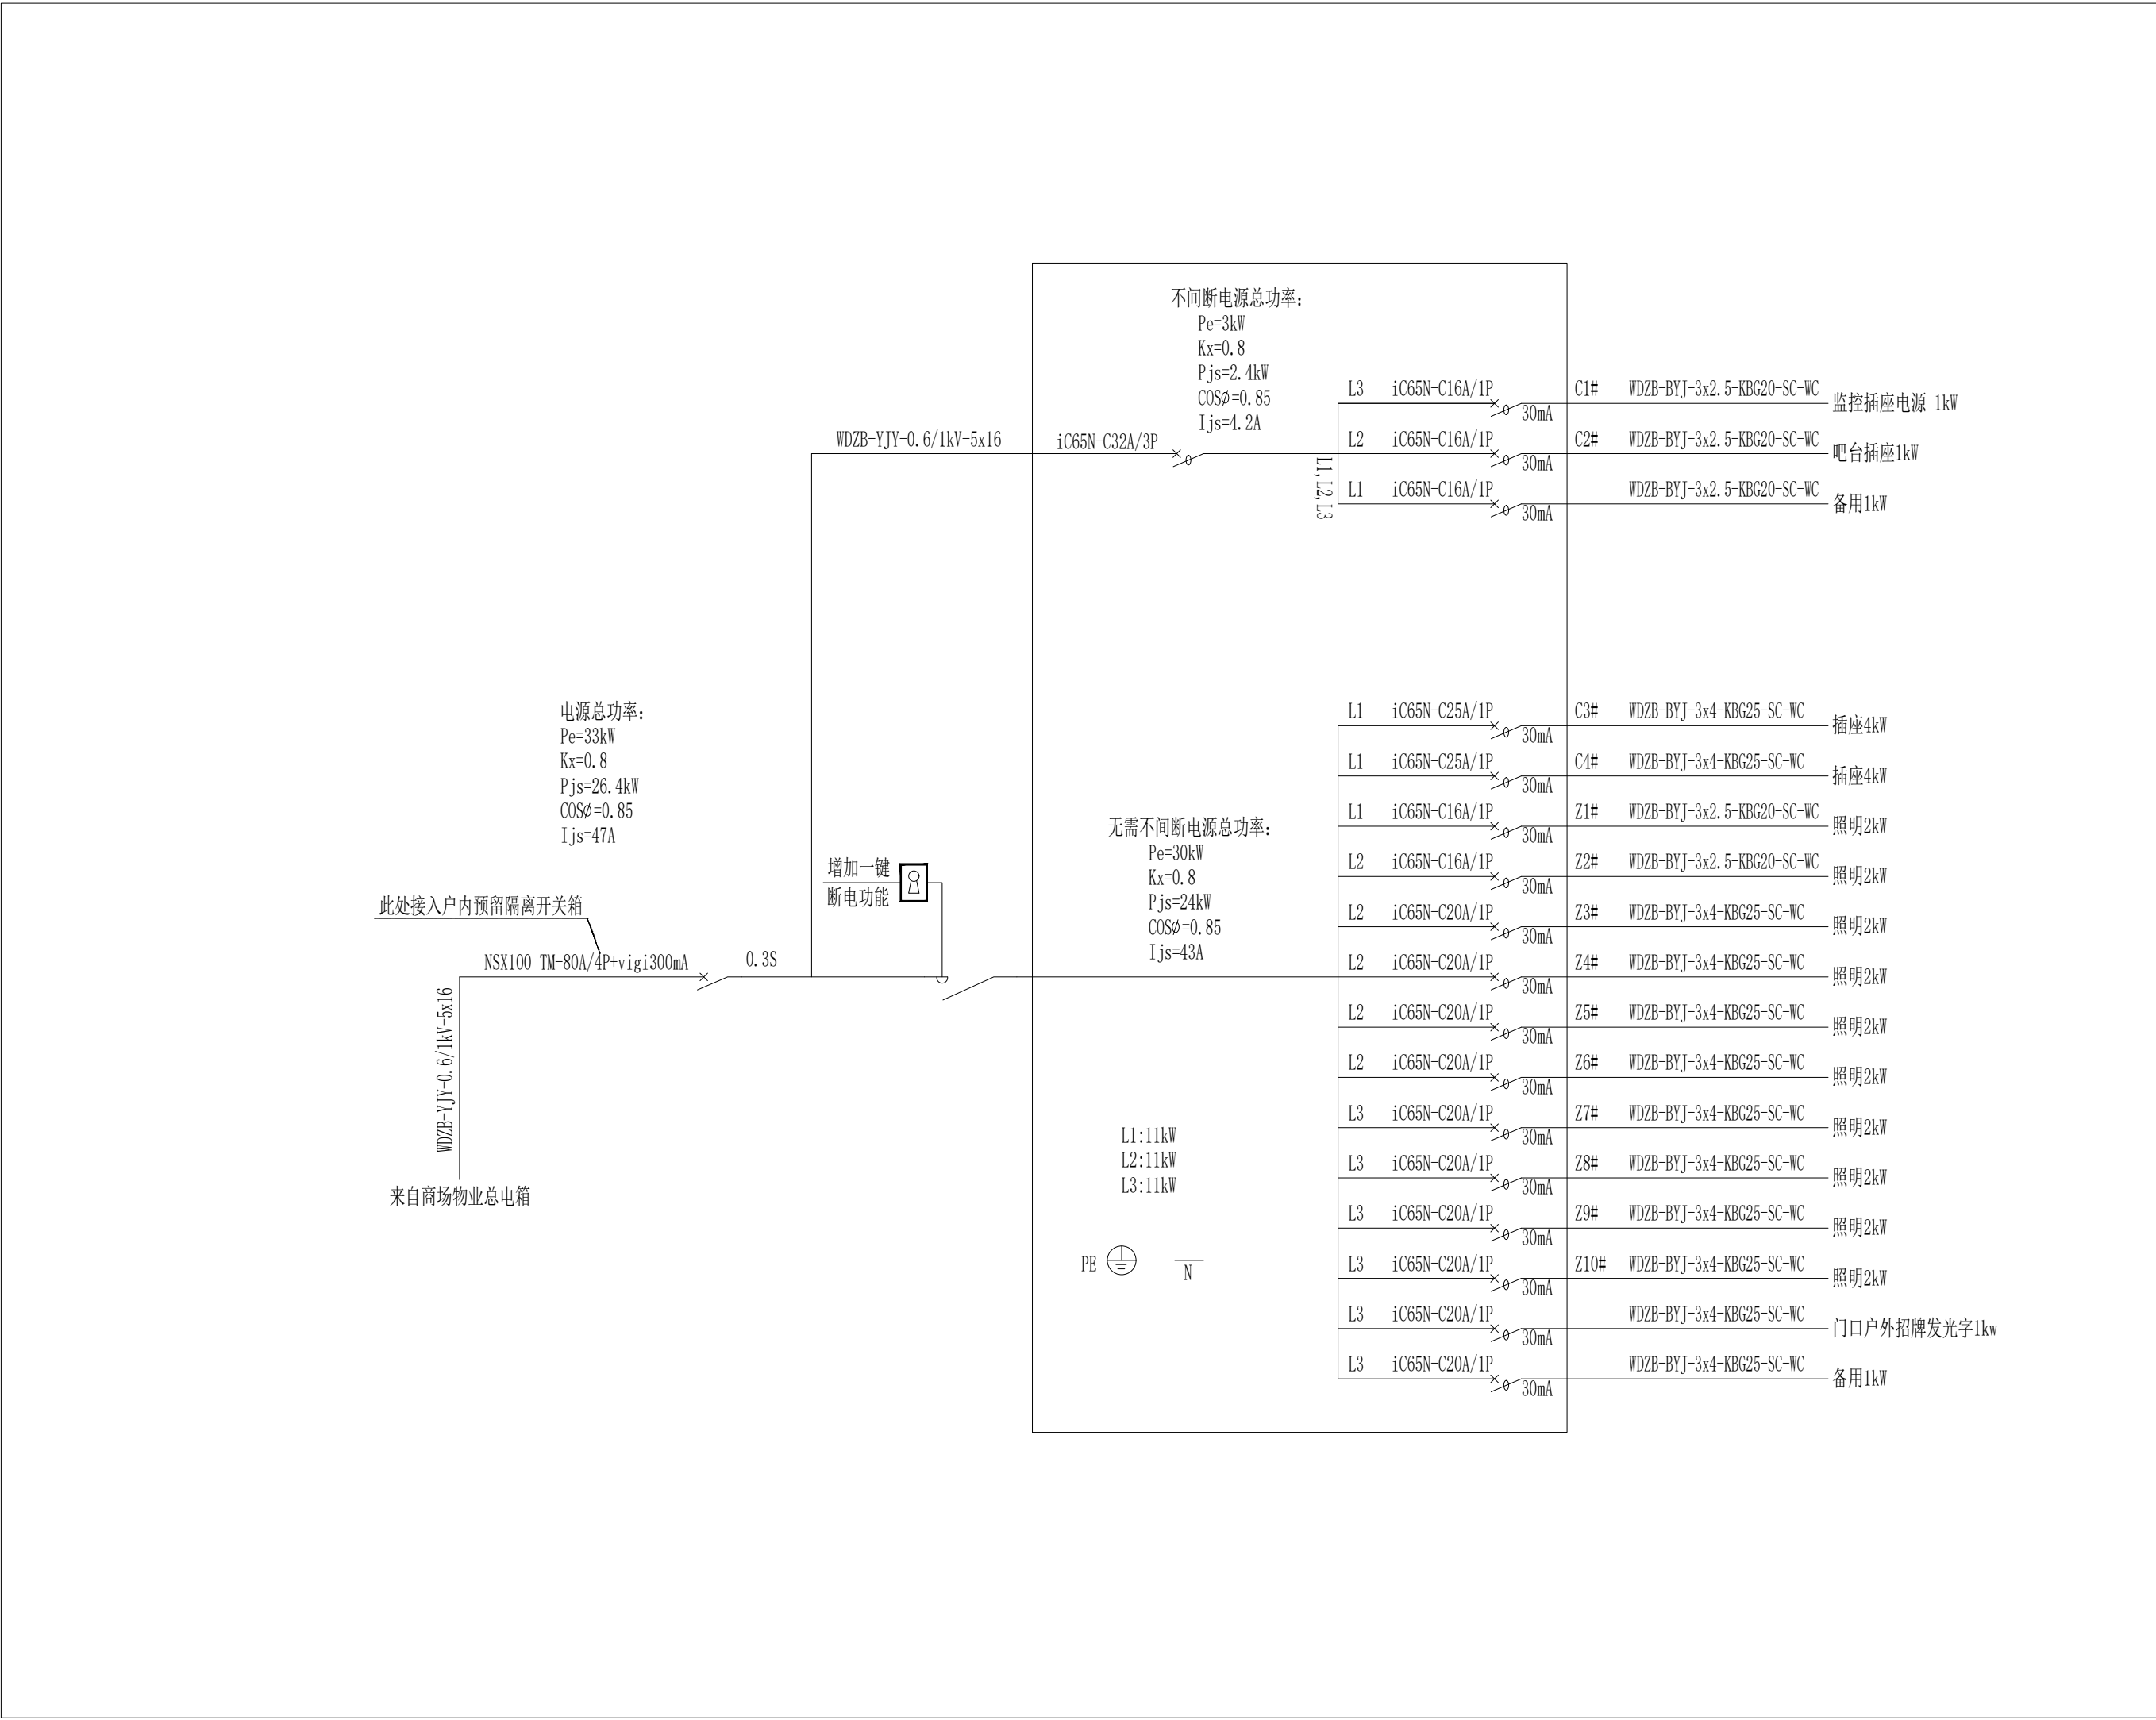

图纸名称:	DRAWING TITLE
-------	---------------

设计负责	
DESIGNER CHIEF	

项目负责
PROJECT CHIEF

制图
DRAWN

比例
SCALE

图号
DRAWING NO.

次数	
----	--

备注:
Notes

1. 本设计图纸版权归本公司所有，未经本公司书面同意，不得复印。
2. 本图纸应与说明，工地状况，建筑结构设计图及有关图纸协调使用，发现任何差异请立即通知设计者。
3. 切勿量度图纸，应以图中所注尺寸为准，最终尺寸需在现场校对准确。
4. 除特别注明外，图中所有尺寸均为毫米单位。
5. 未签出图专用章，图纸无效。




图纸名称: DRAWING TITLE

桥架图

[illegible]

备注:
Notes

1. 本设计图纸版权归本公司所有, 未经本公司书面同意, 不得复印。
2. 本图纸应与说明、工地状况、建筑结构设计和有关图纸协调使用, 发现任何差异请立即通知设计者。
3. 切勿度量图纸, 应以图中所注尺寸为准, 最终尺寸需在现场校对准确。
4. 除特别注明外, 图中所有尺寸均为毫米单位。
5. 未注明图专专用, 图纸无效。

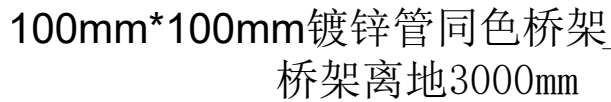

100mm*100mm镀锌管同色桥架

等于几

项目名称:

图纸名称: DRAWING TITLE

灯具布局图

设计负责

DESIGNER CHIEF

项目负责

PROJECT CHIEF

设计

CHIEF DESIGNED

制图

DRAWN

审核

APPR.

比例

SCALE

日期

DATE

图号

DRAWING NO.

序号

Number.

修改

CHANGE

次数

TIME


日期

DATE

备注:

Notes

1. 本设计图纸版权归本公司所有，未经本公司书面同意，不得复印。
2. 本图纸应与说明，工地状况，建筑设计图及有关图纸协调使用，发现任何差异请立即通知设计者。
3. 切勿量度图纸，应以图中所注尺寸为准，最终尺寸需在现场校对准确。
4. 除特别注明外，图中所有尺寸均为毫米单位。
5. 未签出图专用章，图纸无效。

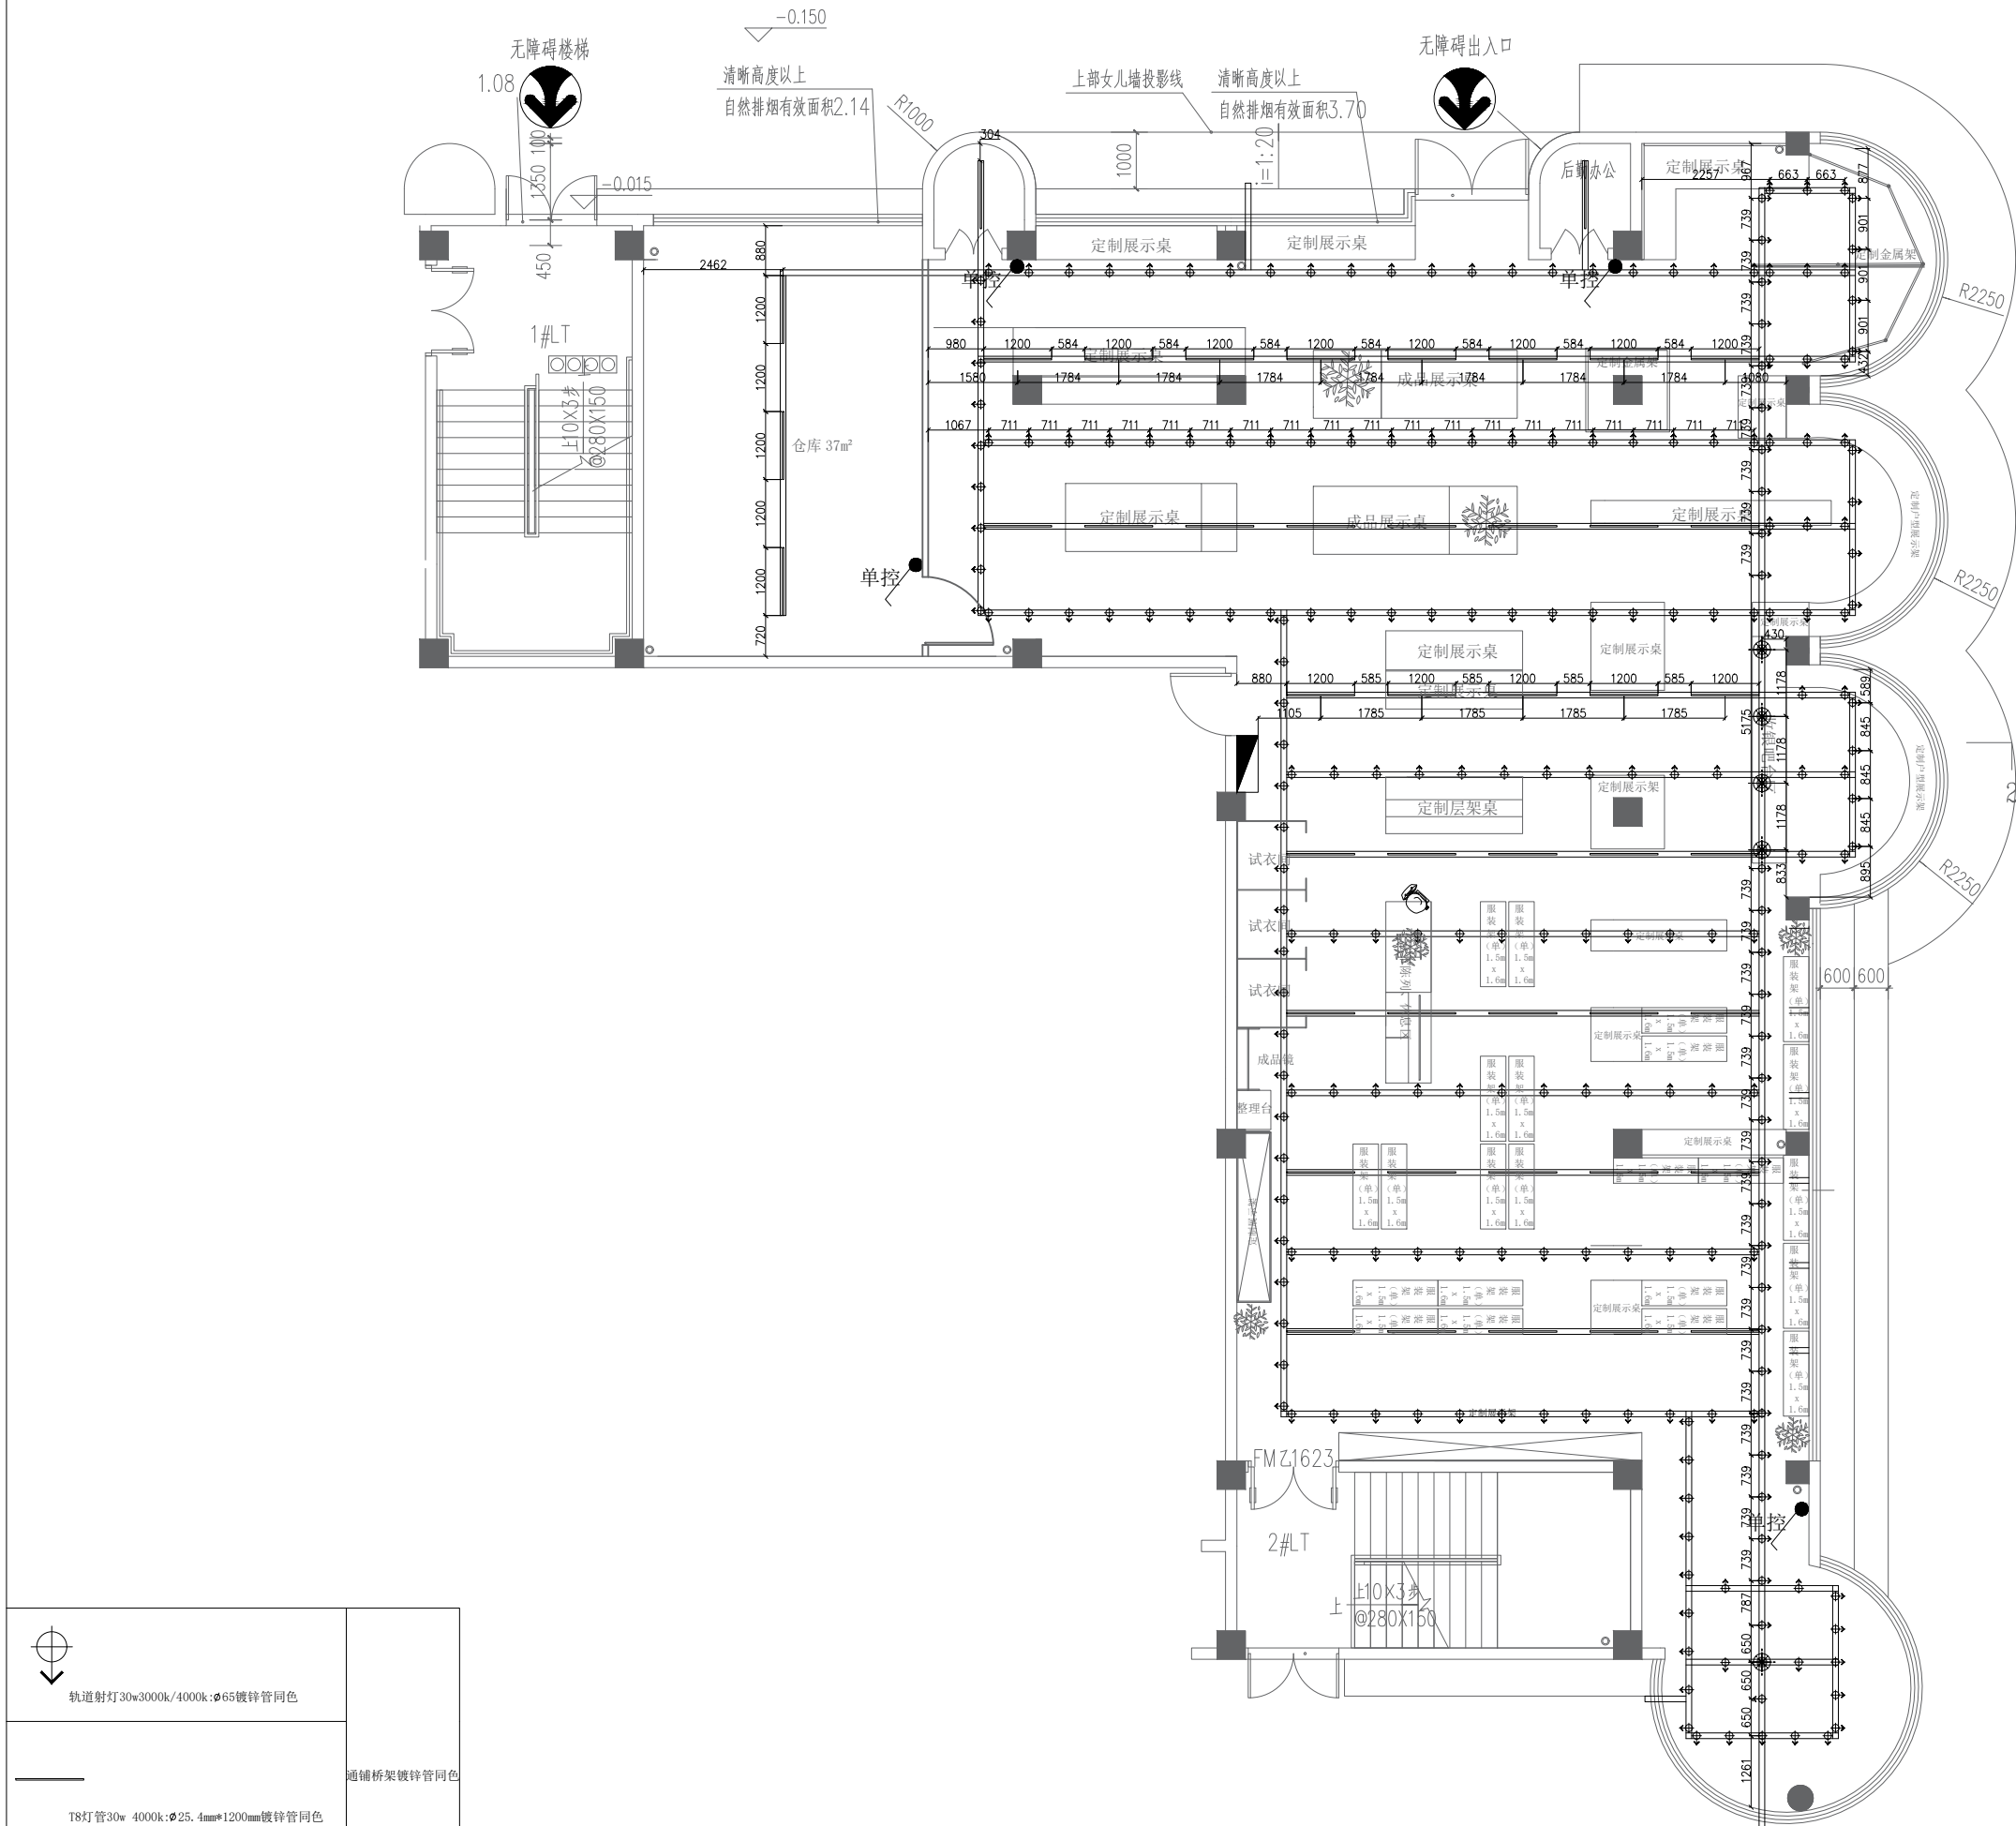

	轨道射灯30w3000k/4000k:ø65镀锌管同色	通铺桥架镀锌管同色
	T8灯管30w 4000k:ø25.4mm*1200mm镀锌管同色	
	金属艺术吊灯	



图纸名称:	DRAWING TITLE
-------	---------------

设计负责 DESIGNER CHIEF	
项目负责 PROJECT CHIEF	
设计 CHIEF DESIGNED	
制图 DRAWN	
审核 APPR.	
比例 SCALE	
日期 DATE	
图号 DRAWING NO.	
序号 Number.	

次数 TIME	日期 DATE	


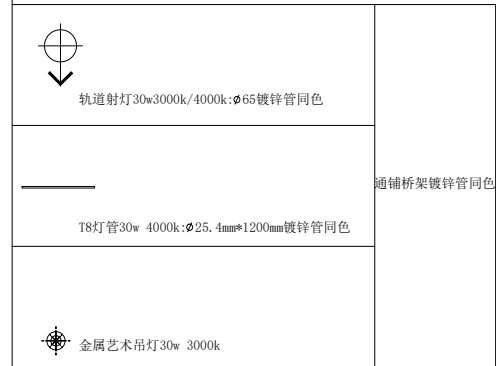

等于几

项目名称:

图纸名称: DRAWING TITLE

插座点位图

设计负责

DESIGNER CHIEF

项目负责

PROJECT CHIEF

设计

CHIEF DESIGNED

制图

DRAWN

审核

APPR.

比例

SCALE

日期

DATE

图号

DRAWING NO.

序号

Number.

修改

CHANGE

次数

TIME

日期

DATE

备注:

Notes

1. 本设计图纸版权归本公司所有，未经本公司书面同意，不得复印。
2. 本图纸应与说明、工地状况、建筑结构设计图及有关图纸协调使用，发现任何差异请立即通知设计者。
3. 切勿量度图纸，应以图中所注尺寸为准，最终尺寸需在现场校对准确。
4. 除特别注明外，图中所有尺寸均为毫米单位。
5. 未签出图专用章，图纸无效。

